

DO NOT SCALE FROM THIS DRAWING


All dimensions to be confirmed on site prior to manufacture / fabrication of all elements and construction.

Following electronic transfer of drawing information, it is the responsibility of the recipient to ensure scale.

This drawing is copyright. It is sent to you in confidence. It must not be copied, reproduced, used or disclosed to or by third parties without permission.

Legend

— Denotes site boundary

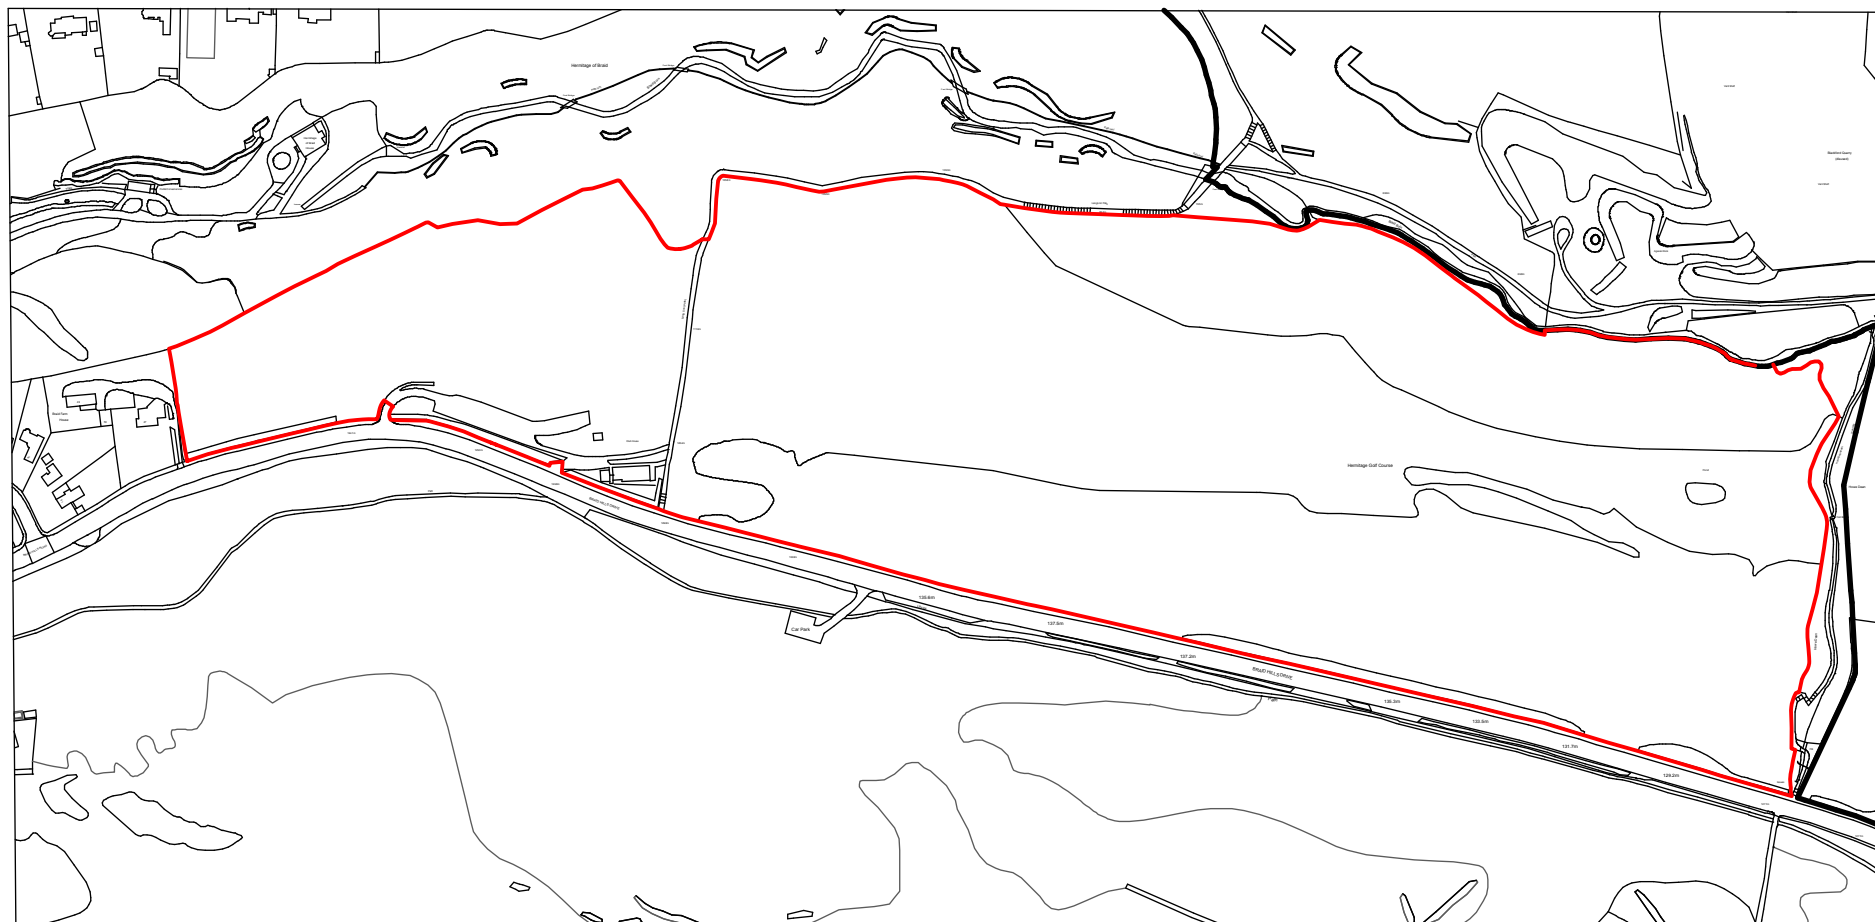

LOCATION PLAN
SCALE - 1:5000
Licence Number - 100019980

INCH architecture + design

40 Osborne Street
Glasgow, G1 5ON
info@inch-architecture.co.uk
www.inch-architecture.co.uk
0141 552 4910

PROJECT: NEW BUILD CLUB HOUSE & RECREATIONAL FACILITIES AT 'THE HERMITAGE', 11 BRAID HILLS, EDINBURGH for AUTISM VENTURES SCOTLAND

DRAWING DESCRIPTION: LOCATION PLAN AS EXISTING

STATUS: INFORMATION

PROJECT NO: 102
DRG NO: AL(0)01
REVISION: /
SCALE: 1:5000 @ A3
DATE: JUL 2014
DRAWN BY: NC

