

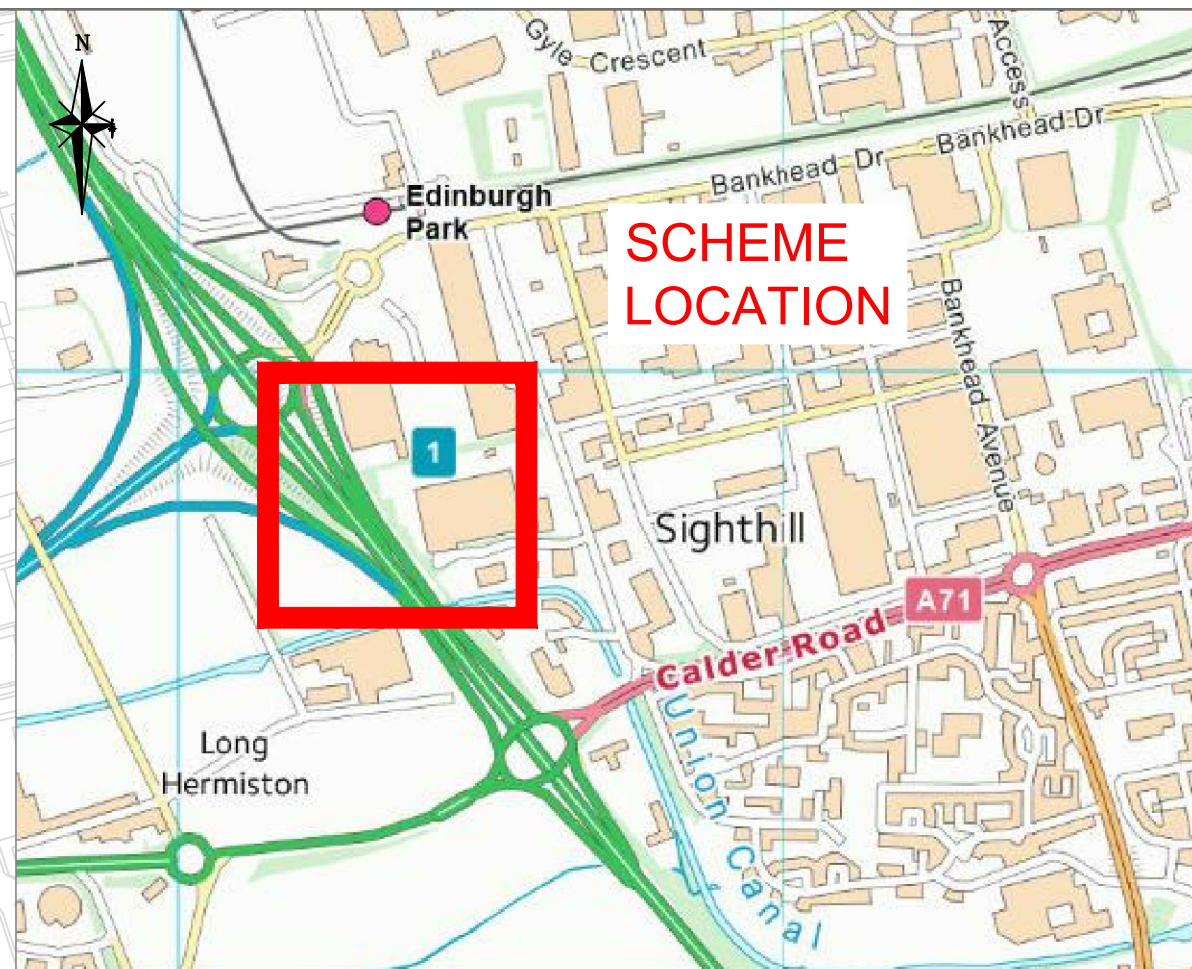


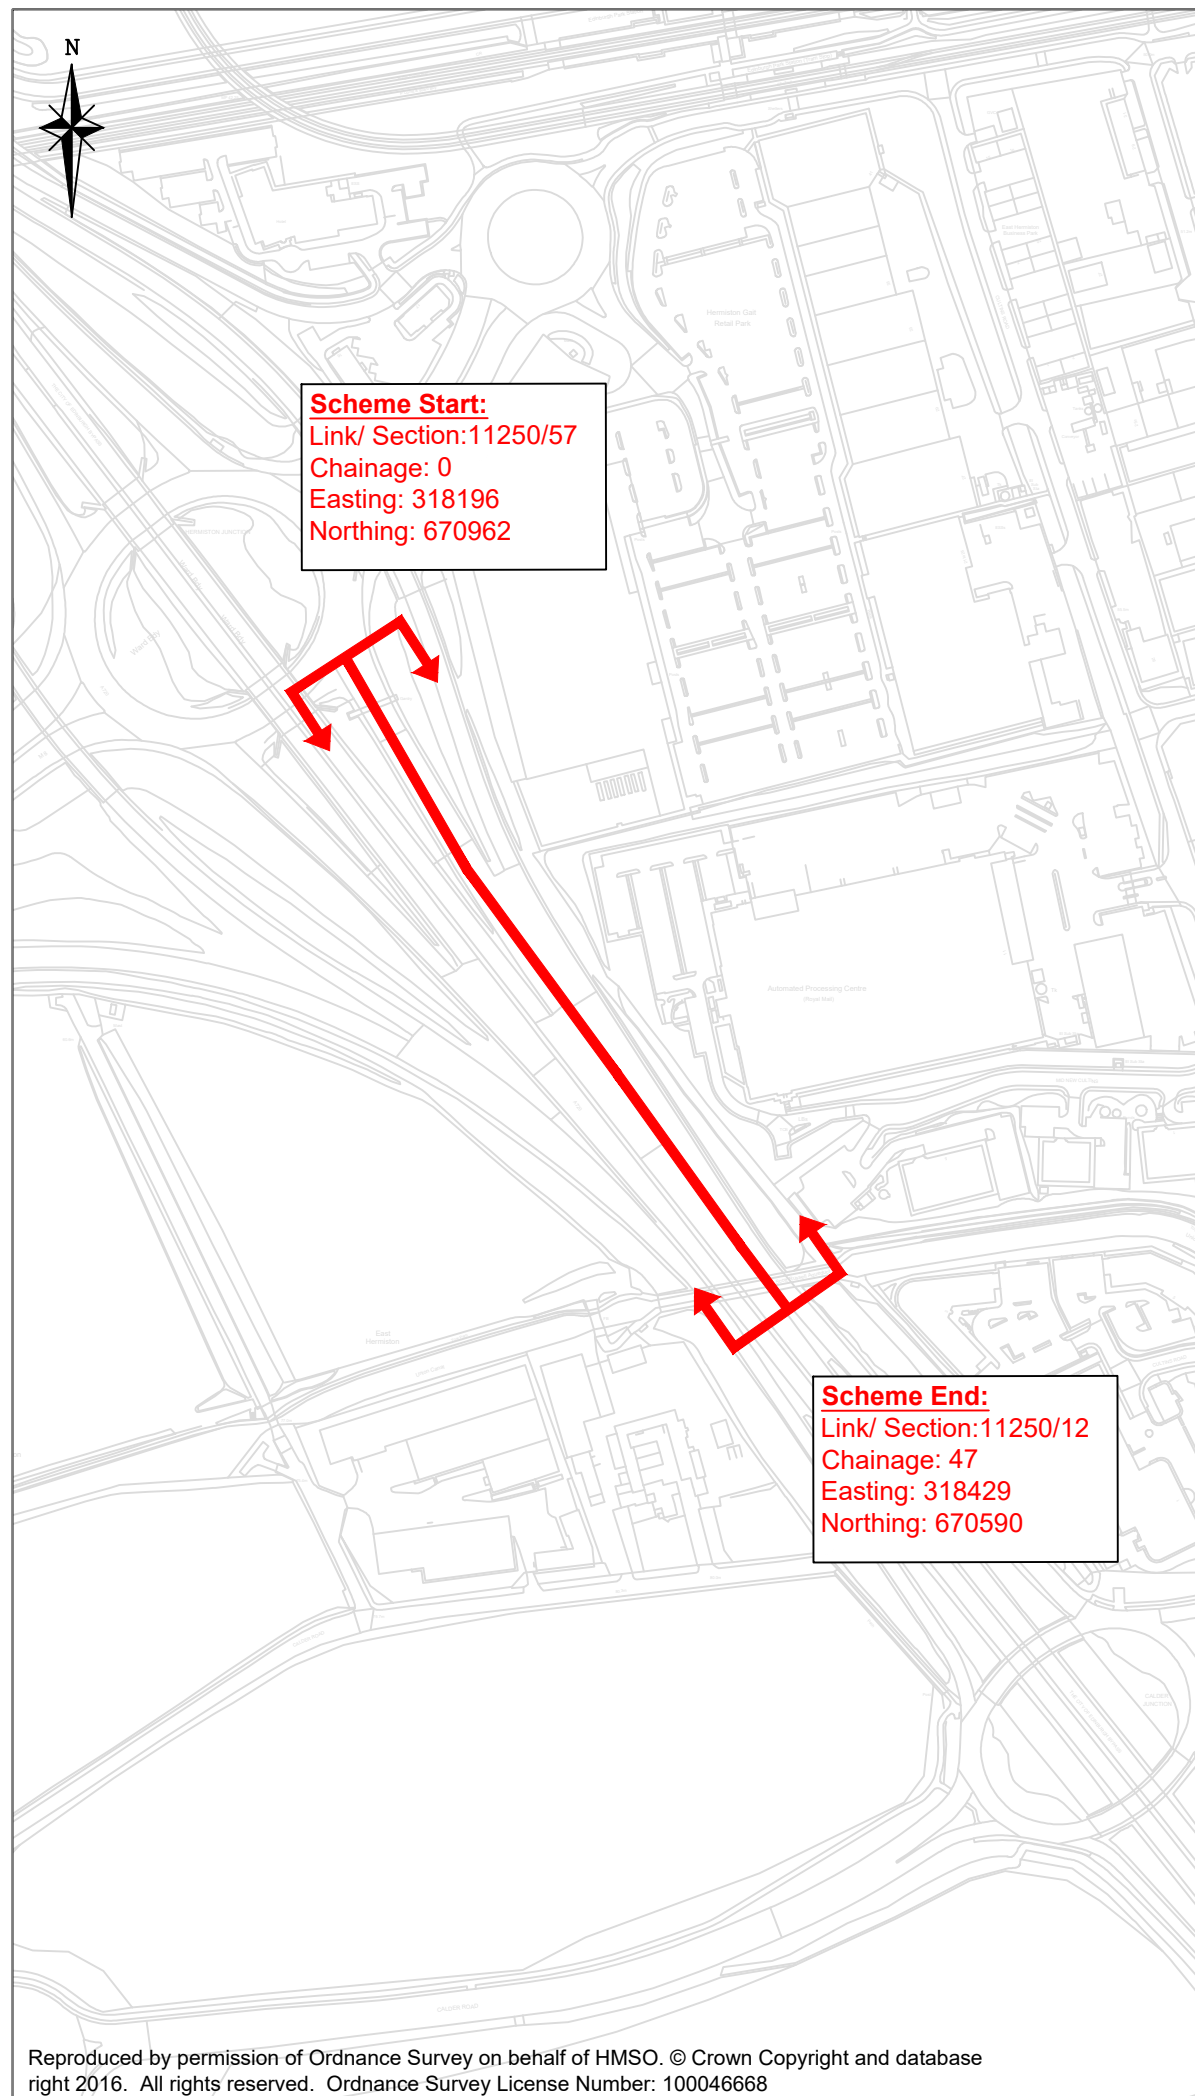

LOCAL AREA: NTS

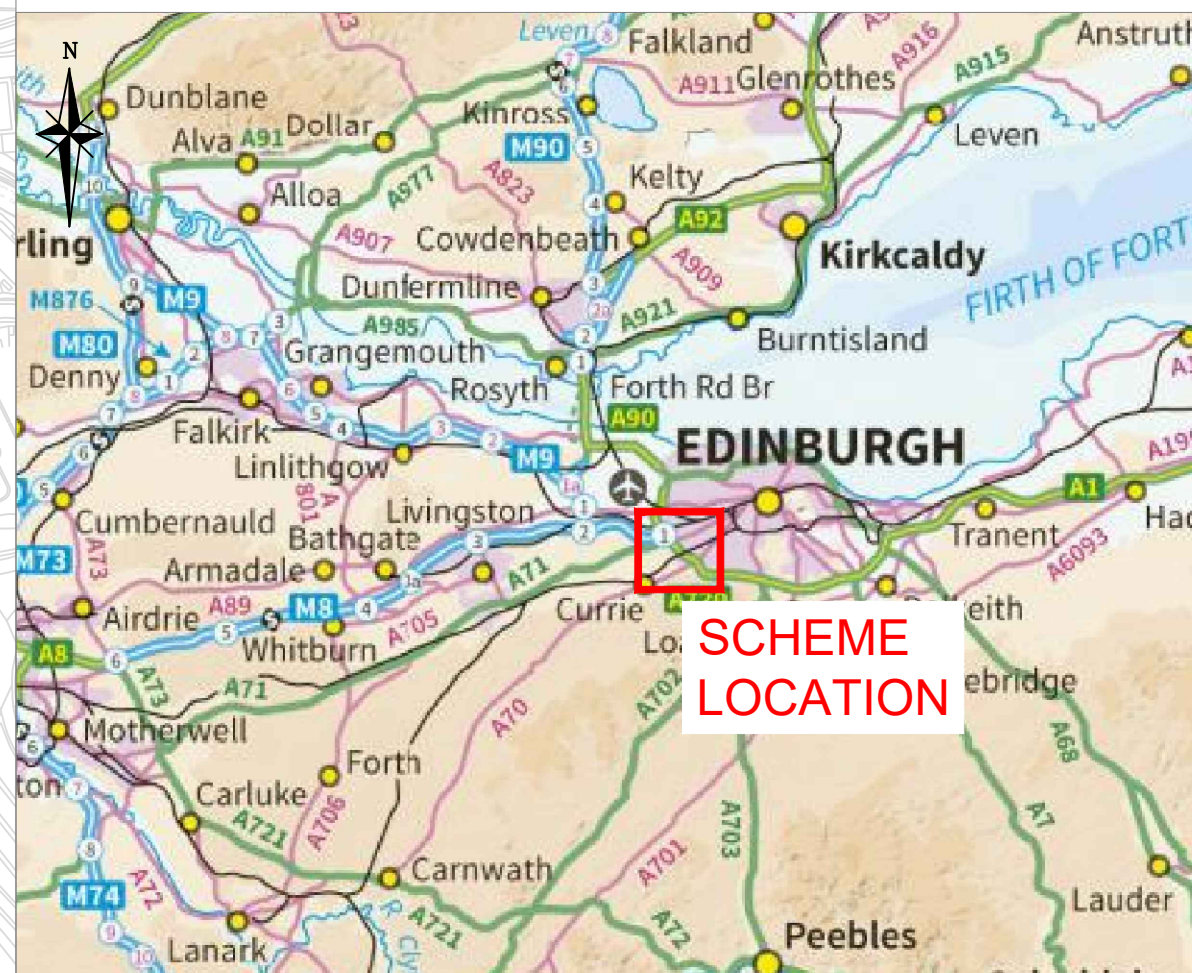

GENERAL AREA: NTS

|   |      |                          |    |         |    |               |    |         |  |
|---|------|--------------------------|----|---------|----|---------------|----|---------|--|
| Drawing Number   |      |                          |    |         |    |               |    |         |  |
| 22-SE-0102-22 - 001   |      |                          |    |         |    |               |    |         |  |
| <u>SCHEME START:</u><br>SECTION: 11250/57<br>CHAINAGE: 0m<br>E: 318196<br>N: 670962<br>Latitude: 55.924750<br>Longitude: -3.3106746 |      |                          |    |         |    |               |    |         |  |
| <u>SCHEME END:</u><br>SECTION: 11250/12<br>CHAINAGE: 47m<br>E: 318429<br>N: 670590<br>Latitude: 55.921448<br>Longitude: -3.3068345  |      |                          |    |         |    |               |    |         |  |
| <u>SCHEME LENGTH:</u><br>449m   |      |                          |    |         |    |               |    |         |  |
| Do not scale this drawing   |      |                          |    |         |    |               |    |         |  |
|   |      |                          |    |         |    |               |    |         |  |
| Rev   | Date |                          |    |         |    |               |    | Checked |  |
| Status   |      |                          |    |         |    |               |    |         |  |
| Information   |      |                          |    |         |    |               |    |         |  |
| Rev.   |      |                          |    |         |    |               |    |         |  |
| 1   |      |                          |    |         |    |               |    |         |  |
| Client   |      |                          |    |         |    |               |    |         |  |
|                                                |      |                          |    |         |    |               |    |         |  |
|                                                |      |                          |    |         |    |               |    |         |  |
| Project   |      | A720 Hermiston EB Onslip |    |         |    |               |    |         |  |
| Title   |      | Location Plan            |    |         |    |               |    |         |  |
| Drawing No.   |      | 22-SE-0102-22 - 001      |    |         |    |               |    |         |  |
| Scale   |      | NTS                      |    |         |    | Date SEP 2022 |    |         |  |
| Designed   | JS   | Drawn                    | JS | Checked | AT | Approved      | CK |         |  |